




PINNACLE ESTATES

AT SUNSET RIDGE

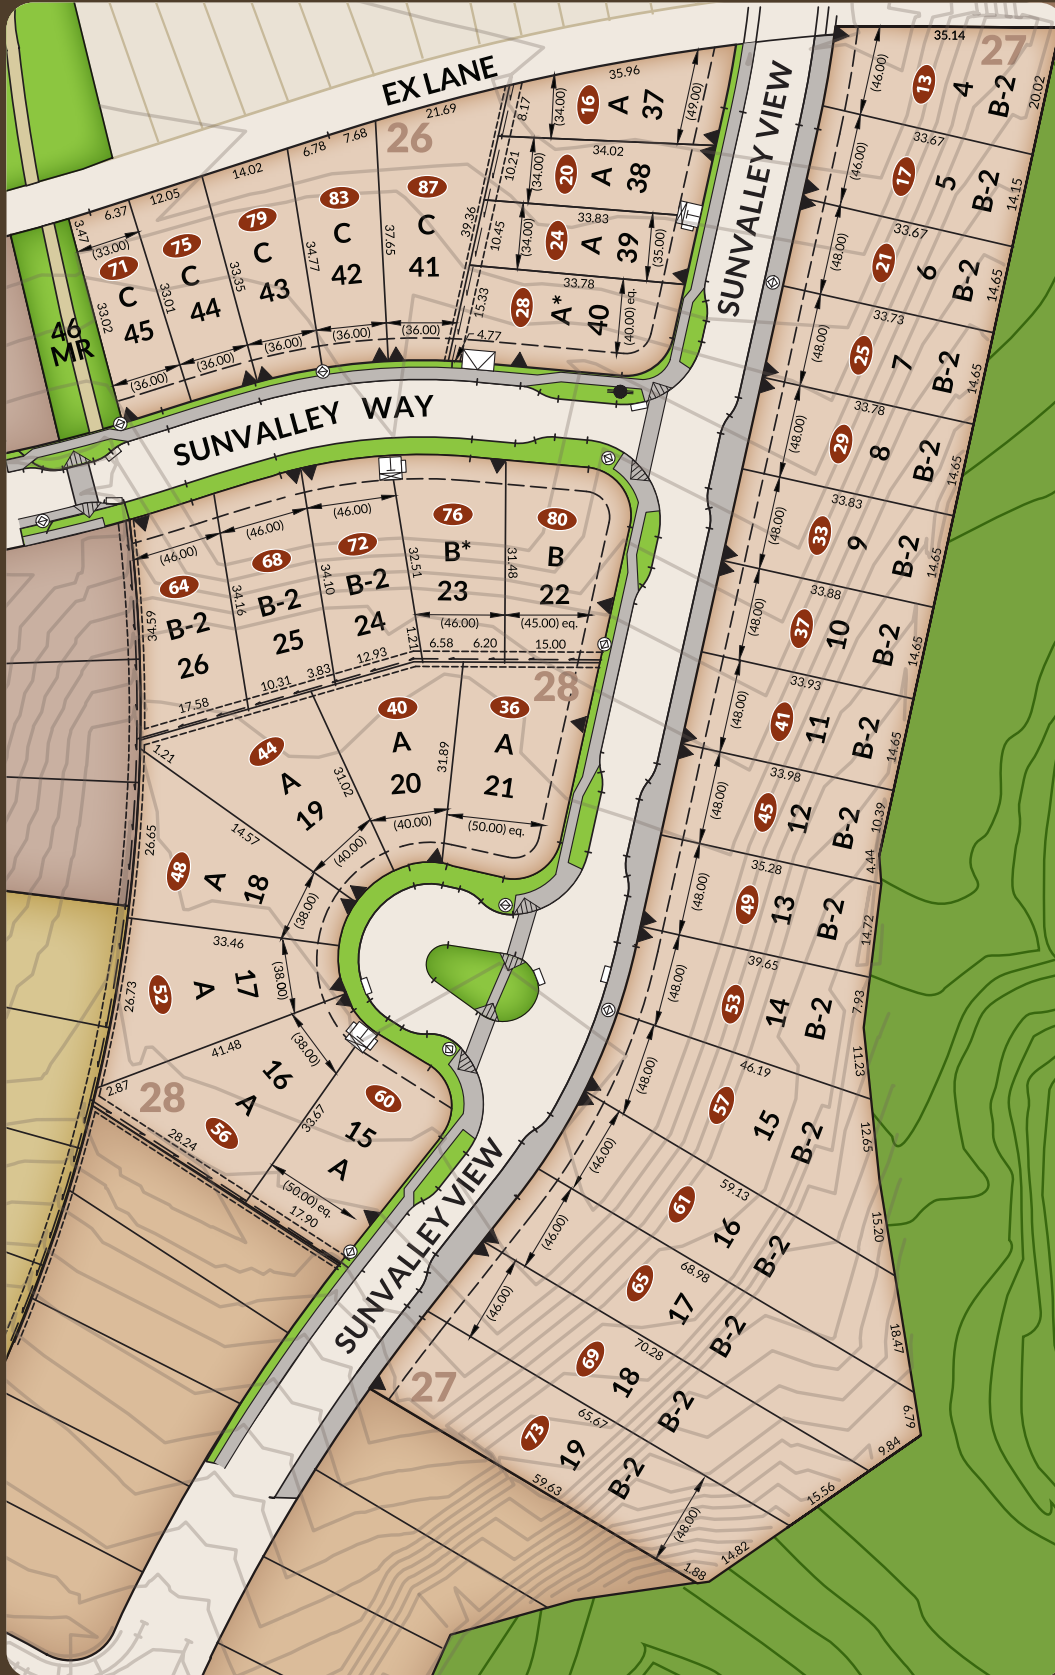

LEGEND

- 75 MUNICIPAL ADDRESS
- DRIVEWAY LOCATION
- HYDRANT
- STREET LIGHT
- ELECTRIC TRANSFORMER c/w 3 PARTY JOINT USE PEDESTAL
- ELECTRIC TRANSFORMER
- ELECTRIC SWITCH CUBICLE
- ELECTRIC PULL BOX
- 3 PARTY JOINT USE PEDESTAL SIDE BOX
- TELUS JWI BOX
- TELUS PEDESTAL
- TELUS VAULT BOX
- SHAW PEDESTAL
- SHAW PULL BOX
- COMMUNITY MAILBOX
- CATCH BASIN
- SWALE LOCATION AND FLOW
- UTILITY RIGHT-OF-WAY
- OVERLAND DRAINAGE RIGHT-OF-WAY
- 1.80m HIGH WOOD SCREEN FENCE
- 1.20m HIGH WROUGHT IRON FENCE
- FINISHED GROUND CONTOURS

UNIT TYPES

- A FRONT GRADE SAME AS REAR GRADE
- B FRONT GRADE 0.90m HIGHER THAN REAR
- B-2 FRONT GRADE 2.10m HIGHER THAN REAR
- C FRONT GRADE LOWER THAN REAR GRADE
- * INDICATES GRADE ADJUSTMENT ON ONE SIDE